

EXISTING PLAYGROUND TO REMAIN
 32-94-50B
 32-33-00J
 32-15-40
 32-15-40
 32-13-13

BASEBALL FIELD-170' OUTFIELD
 -BATTERS BOX, HOME PLATE, BASE PLATES, PITCHERS CIRCLE
 -15' HT GROUND SLEEVED FOUL POLES AT FIRST AND THIRD BASELINES
 -INFIELD - DURAEDGE RECREATIONAL INFIELD MIX OR SIMILAR
 -PITCHING MOUND AND BATTERS BOXES - DURAEDGE PREMIUM MOUND CLAY OR SIMILAR
 -SOD, 6" SANDY LOAM SOIL MIX, SAND GRAVEL BASE TO MEET GRADES, 2" SAND SLIT/DRAINS WITH PERFORATED PIPING DRAINAGE SYSTEM
 -IRRIGATION INCLUDED

32-32-00
 32-13-13
 32-12-70
 32-31-13B
 THERMOPLASTIC HARDCOURT GAMES

CONCRETE PAD FOR GENERATOR

REFERENCE NOTES SCHEDULE L1.00


SYMBOL	DESCRIPTION	QTY
[Symbol]	ASPHALT PAVING	
32-12-70	ASPHALT	6,628 sf
[Symbol]	CONCRETE PAVING	
32-13-13	BROOM FINISH CONCRETE PAVING	14,194 sf
[Symbol]	AGGREGATE SURFACE	
32-15-40	CRUSHED STONE SURFACING	364 sf
[Symbol]	ATHLETIC AND RECREATIONAL SURFACING	
32-18-53	POURED IN PLACE PROTECTIVE SURFACING	8,256 sf
[Symbol]	FENCES AND GATES	
32-31-12	4' CHAIN LINK FENCE DOUBLE GATE	1
32-31-13A	4' BLACK VINYL CHAIN LINK FENCE	84 lf
32-31-13B	6' BLACK VINYL CHAIN LINK FENCE	173 lf
32-31-13E	40' HT BACKSTOP W/ INTEGRATED SAFETY NETTING	159 lf
[Symbol]	RETAINING WALLS	
32-32-00	FIELD STONE SEAT WALL	54 lf
[Symbol]	SITE FURNISHINGS	
32-33-00B	Bike Rack	5
32-33-00F	PICNIC TABLE	4
32-33-00J	ROUND SEAT	2
32-33-00L	Shade Structure	1
[Symbol]	PLANTING ACCESSORIES	
32-94-50A	Stone Seat Block	9
32-94-50B	Landscape Boulder	5

Revisions:


No.	Date	Description

Drawing Scale: 1" = 20'-0"
 Project No.: K1058
 Date: 03/29/2024

L1.00

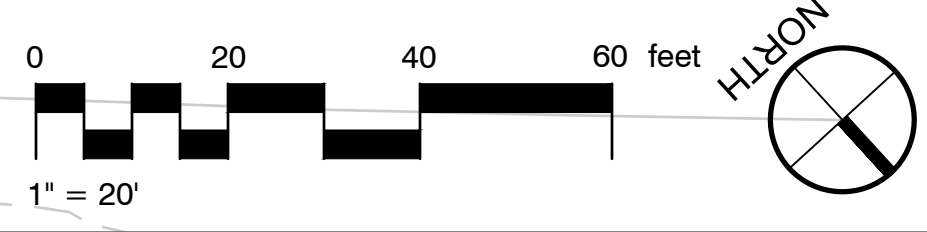

- (6) TOTAL TREES REMOVED
- (4) DECIDUOUS TREES WITH COMBINED CALIPER OF 54"
- (2) EVERGREEN TREES WITH COMBINED CALIPER OF 16"

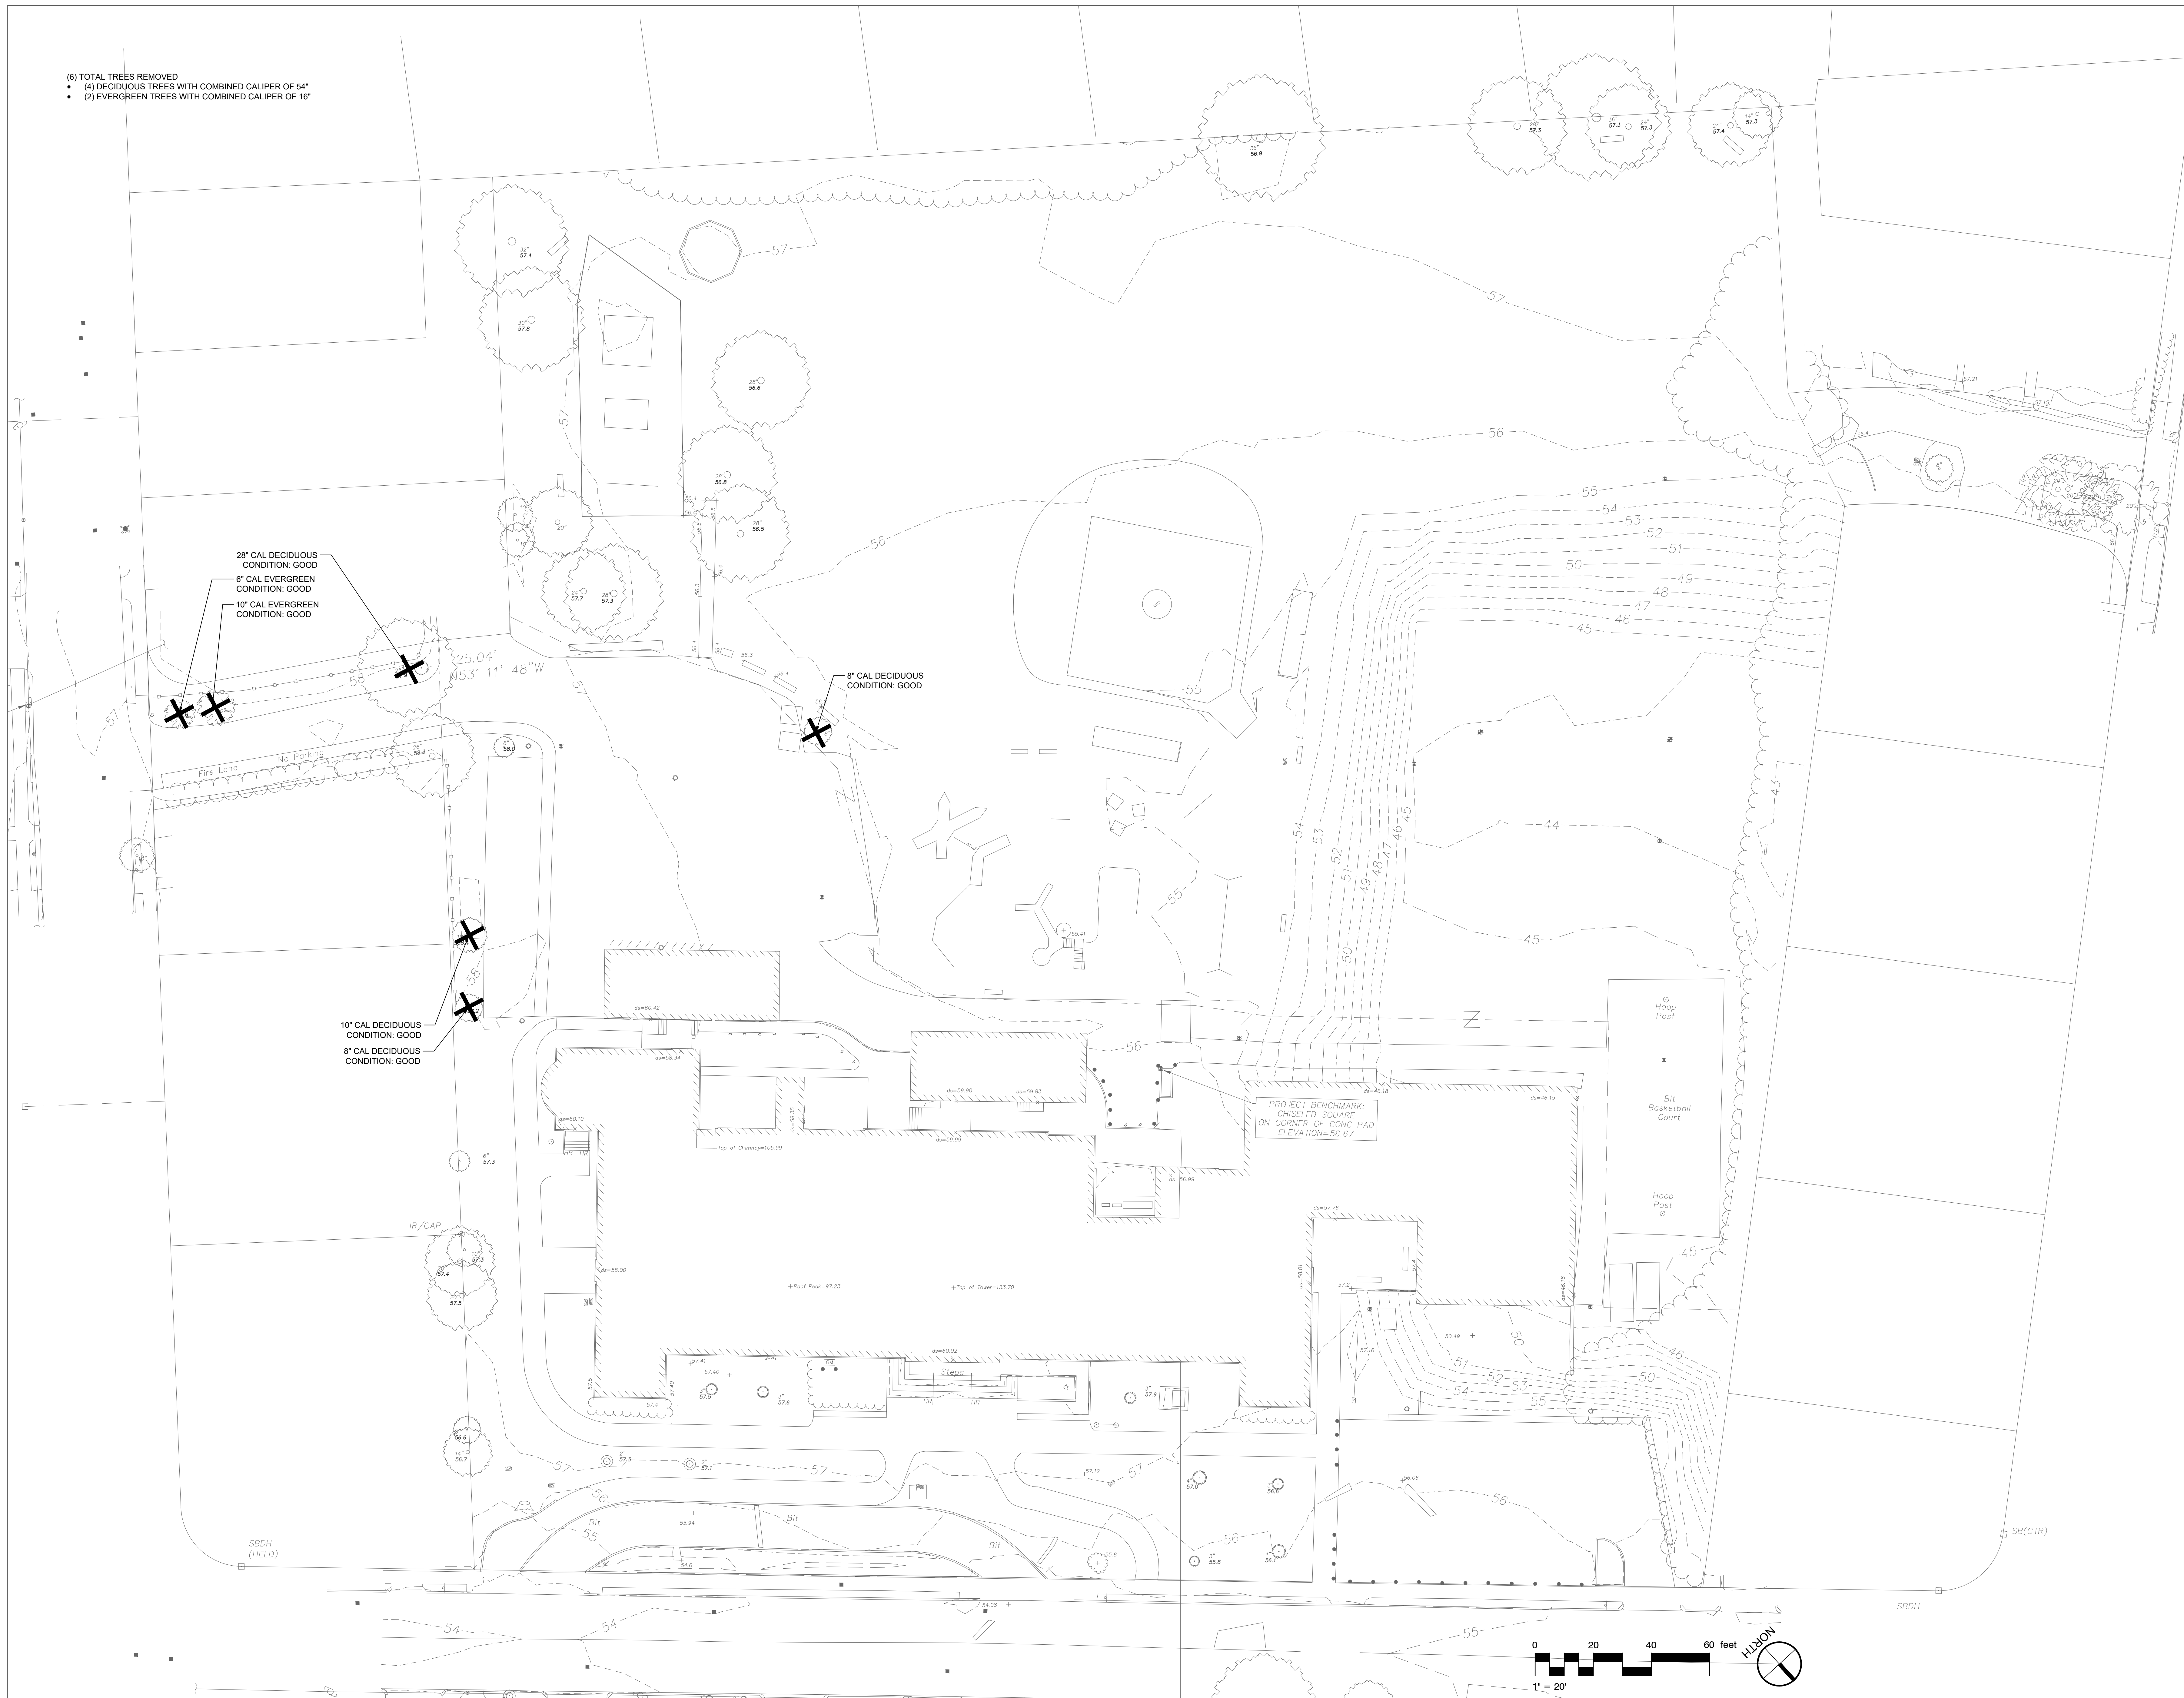

RDA

Raymond Design Associates, Inc. Architects & Planners

60 Ledgewood Place Rockland, MA 02370

TRAVERSE landscape architects 150 Chestnut Street, 4th Floor Providence, RI 02903



FOR SITE PLAN APPROVAL

Horace Mann Elementary School
225 Nevada Street, Newton Massachusetts

TREE REMOVAL INVENTORY

Revisions:

No.	Date	Description



 
 
Drawing Scale: 1" = 20'-0"


Project No.: K1058

Date: 03/29/2024

LD1.00

CONCEPT PLANT SCHEDULE L1.00

 -  LARGE SHADE TREE 14
-  SMALL DECIDUOUS TREE 9
-  LARGE EVERGREEN 32
-  SHRUB MASSING 6,295 sf

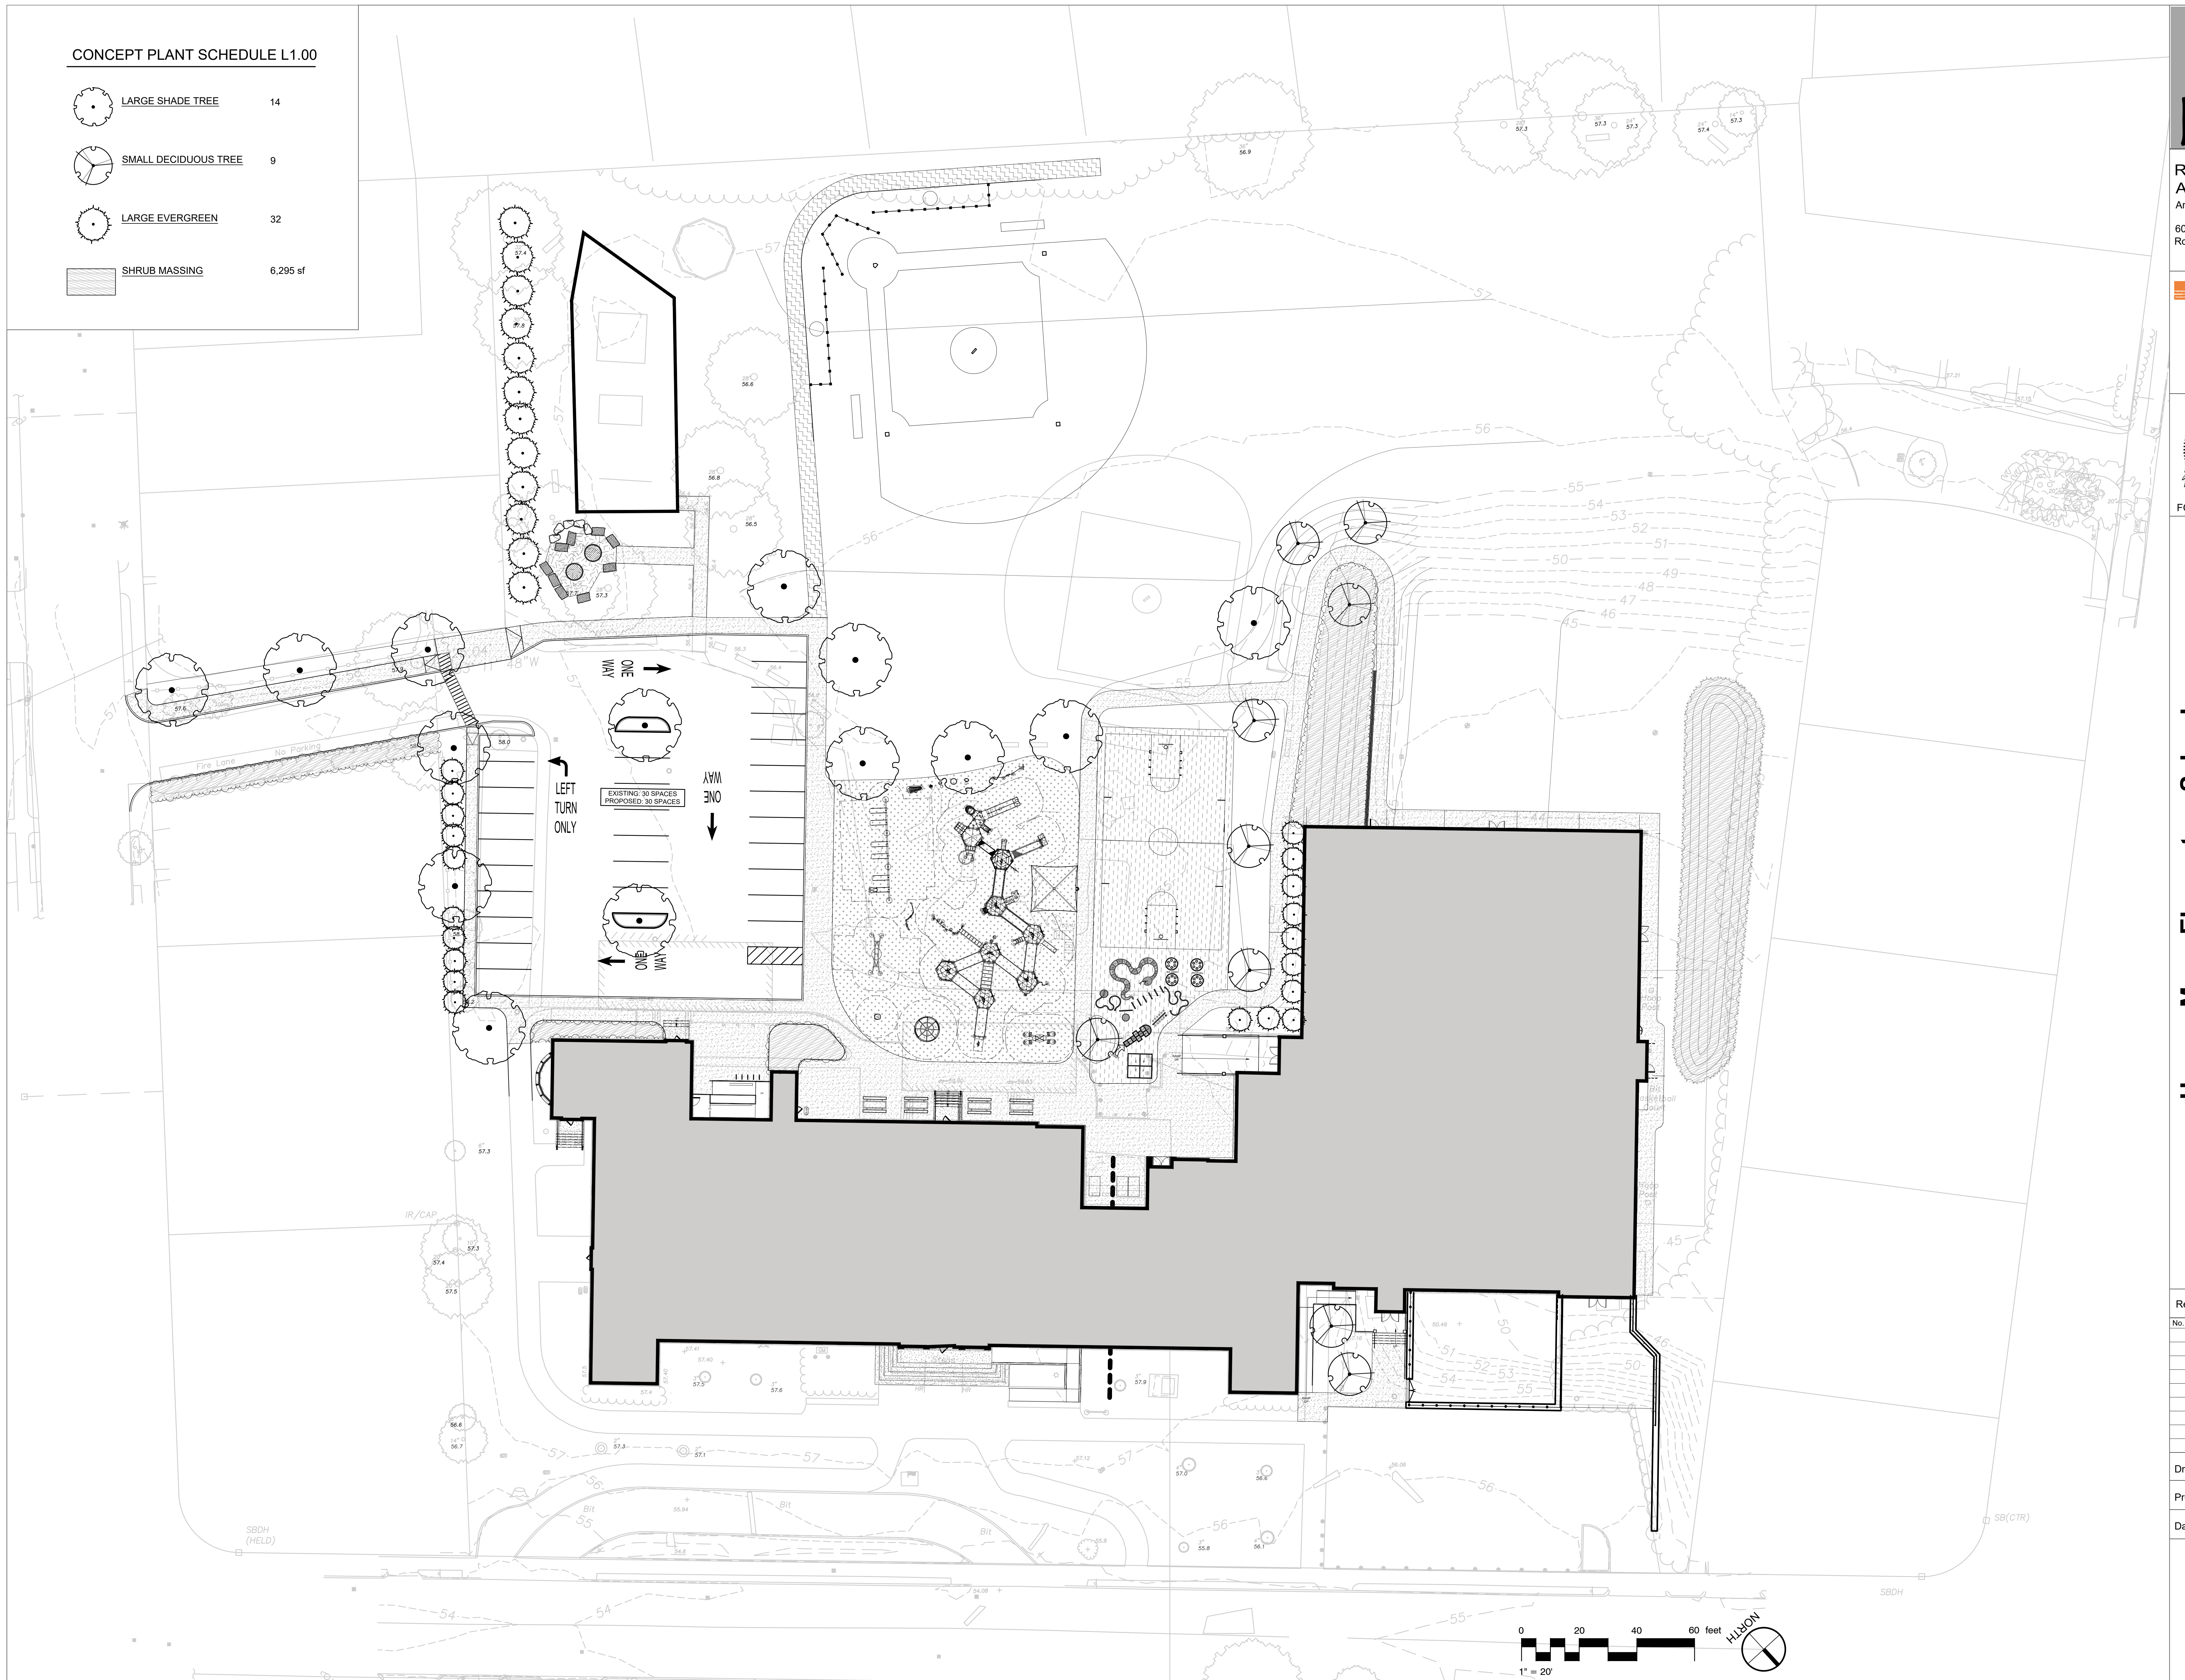

Revisions:

No.	Date	Description

Drawing Scale: 1" = 20'-0"

Project No.: K1058

Date: 03/28/2024